


4


3

2


1

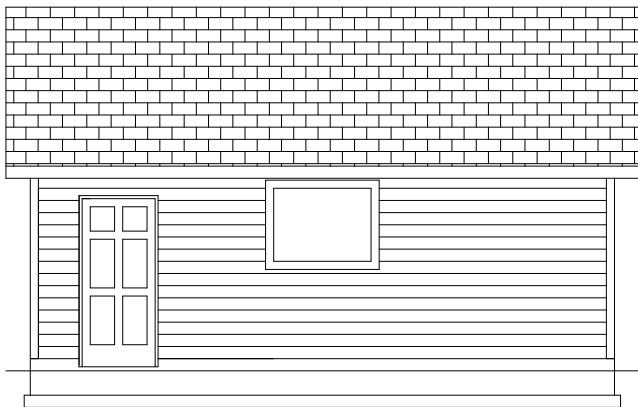


Right Elevation

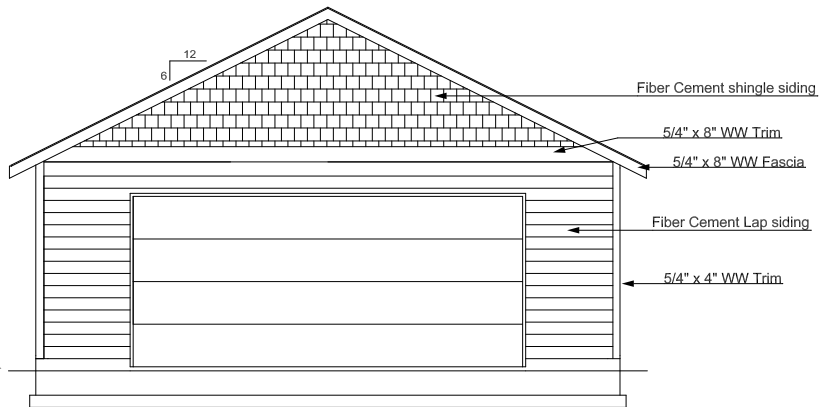

Front Elevation

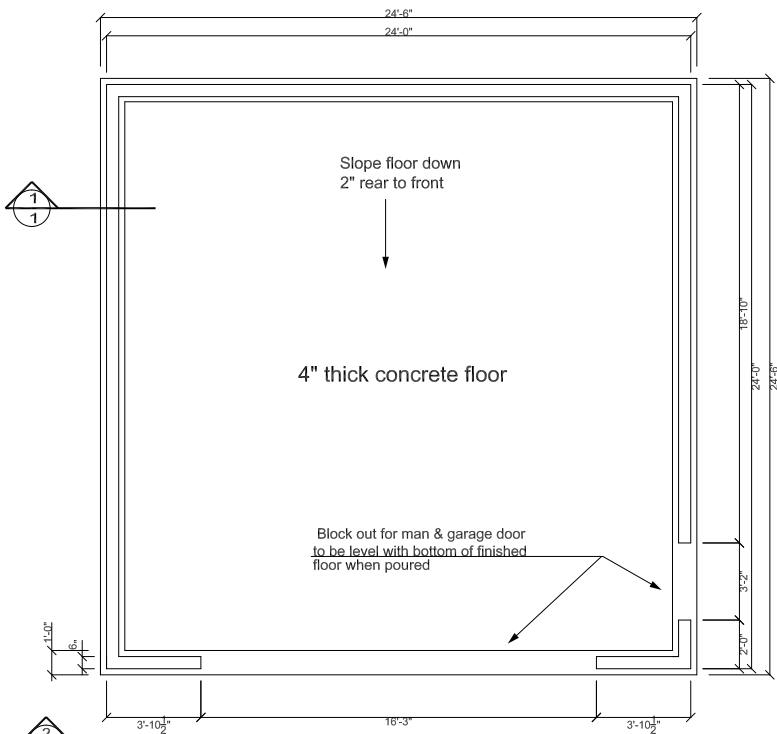

Foundation Plan

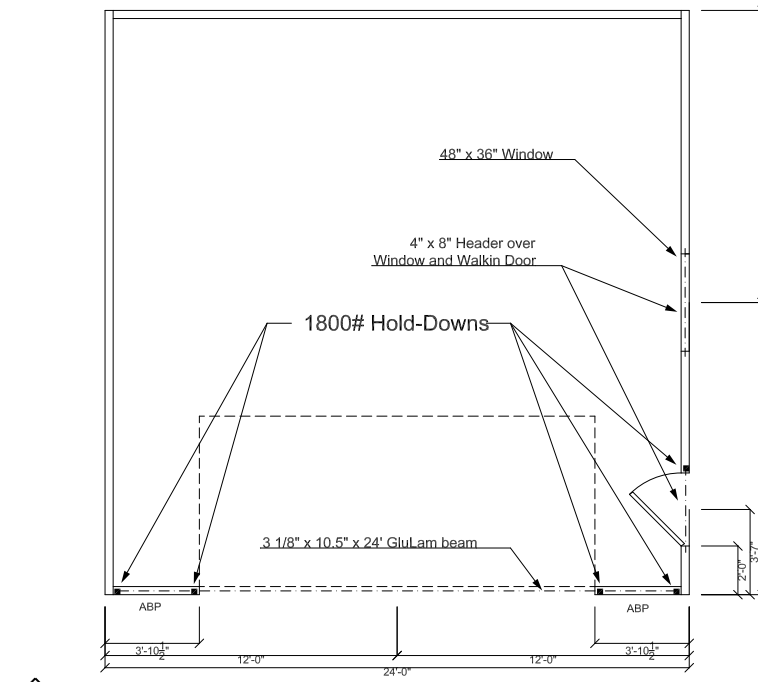

Floor Plan

<b>Zenitram Inc.</b>		30323 Meridian E. Graham, WA 98338 253-380-0046	
TITLE	Site Address: 35215 48th Ave E. Eatonville, WA 98338		
SIZE C	CAGE CODE	DWG NO	REV
SCALE 1/4" = 1'			SHEET